



PLAN REVIEW SHEET

Date: August 24, 2020


Petition #: RZP 2020-103

Address: Providence Road and Alexander Road

Request: R-8 MF(CD)

Staff Contact: John Howard

The site is located along CATS local bus routes #14 and #61x on Providence Road. CATS requests the developer to construct an ADA compliant bus waiting pad per Land Development Standard #60.01A on Providence Road. The final location of the pad will be coordinated with the developer through the permitting process.

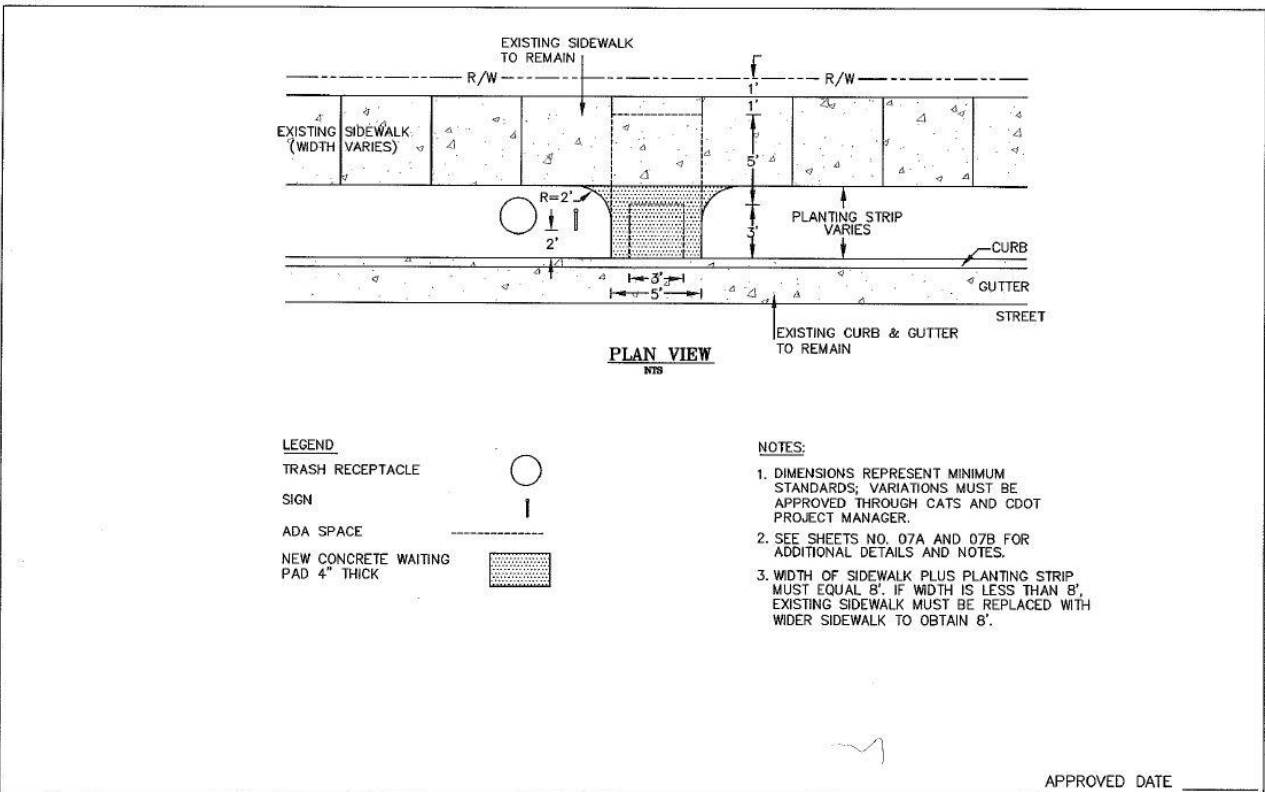

APPROVED DATE _____

| | WAITING PAD ONLY WITH PLANTING STRIP MINIMUM WIDTH | <table border="1"> <tr> <th>STD. NO.</th> <th>REV.</th> </tr> <tr> <td>60.01A</td> <td>1</td> </tr> </table> | STD. NO. | REV. | 60.01A | 1 |
|--------|---|--|----------|------|--------|---|
| | STD. NO. | REV. | | | | |
| 60.01A | 1 | | | | | |

