

CHILDRESS, KLEIN  
DEVELOPMENT STANDARDS  
RZ1/2025  
REZONING PETITION NO. 2025

**SITE DEVELOPMENT DATA:**

- ACRAGE: 4.954 ACRES
- TAX PARCELS: 143-081-26, 143-061-21, AND PORTIONS OF 143-061-18 AND 27
- EXISTING ZONING: I-1(CD) AND R-22MF
- PROPOSED ZONING: I-1(CD) SPA AND I-1(CD)
- EXISTING USES: VACANT
- PROPOSED USES: THE SITE MAY BE DEVELOPED WITH USES ALLOWED BY RIGHT AND UNDER PRESCRIBED CONDITIONS IN THE I-1 ZONING DISTRICT TOGETHER WITH ACCESSORY USES INCLUDING PARKING STRUCTURES AS ALLOWED IN THE I-1 ZONING DISTRICT AND AS RESTRICTED BY THE PREVIOUSLY APPROVED REZONING PETITION FOR THE SITE 1998-12 (LIST OF RESTRICTED USES LISTED BELOW IN THE DEVELOPMENT STANDARDS).
- MAXIMUM GROSS SQUARE FEET OF DEVELOPMENT: A PORTION OF THE PREVIOUSLY APPROVED 150,000 SQUARE FEET OF GROSS FLOOR AREA (PER APPROVED REZONING PETITION NO. 1998-12) OF USES ALLOWED BY RIGHT AND UNDER PRESCRIBED CONDITIONS IN THE I-1 ZONING DISTRICT (AS MORE SPECIFICALLY DESCRIBED AND RESTRICTED IN THE DEVELOPMENT STANDARDS BELOW).
- MAXIMUM BUILDING HEIGHT: AS ALLOWED AND REQUIRED BY THE ORDINANCE.
- PARKING: AS REQUIRED BY THE ORDINANCE FOR THE PROPOSED USE.

**1. GENERAL PROVISIONS:**

- a. **SITE LOCATION:** THESE DEVELOPMENT STANDARDS, THE TECHNICAL DATA SHEET, AND OTHER GRAPHICS SET FORTH ON ATTACHED SHEETS RZ-1 FORM THIS REZONING PLAN (COLLECTIVELY REFERRED TO AS THE "ORDINANCE"). UNLESS THE REZONING PETITION FOR THE SITE 1998-12 (LIST OF RESTRICTED USES LISTED BELOW IN THE DEVELOPMENT STANDARDS) IS REFERRED TO AS THE "REZONING PLAN" ASSOCIATED WITH THE REZONING PETITION FILED BY CHILDRESS KLEIN ("PETITIONER") TO ACCOMMODATE THE DEVELOPMENT OF THE SITE WITH USES ALLOWED IN THE I-1 ZONING DISTRICT ON AN APPROXIMATELY 4.954 ACRE SITE LOCATED AT 3737 GLEN LAKE DRIVE (THE "SITE").
- b. **ZONING DISTRICTS/ORDINANCE:** DEVELOPMENT OF THE SITE WILL BE GOVERNED BY THE REZONING PLAN AS WELL AS THE APPLICABLE PROVISIONS OF THE CITY OF CHARLOTTE ZONING ORDINANCE (THE "ORDINANCE"). UNLESS THE REZONING PLAN ESTABLISHES MORE STRINGENT STANDARDS, THE REGULATIONS ESTABLISHED UNDER THE ORDINANCE FOR THE I-1 ZONING CLASSIFICATIONS SHALL GOVERN ALL DEVELOPMENT TAKING PLACE ON THE SITE.
- c. **GRAPHICS AND ALTERATIONS:** THE SCHEMATIC DEPICTIONS OF THE USES, PARKING AREAS, SIDEWALKS, STRUCTURES AND BUILDINGS, DRIVEWAYS, STREETS, AND OTHER DEVELOPMENT MATTERS AND SITE ELEMENTS (COLLECTIVELY THE "DEVELOPMENT SITE ELEMENTS") SET FORTH ON THE REZONING PLAN SHOULD BE REVIEWED IN CONNECTION WITH THE PROVISIONS OF THESE DEVELOPMENT STANDARDS, THE LAYOUT, LOCATIONS, SIZES AND FORMULATIONS OF THE DEVELOPMENT SITE ELEMENTS DEPICTED ON THE REZONING PLAN ARE GRAPHIC REPRESENTATIONS OF THE DEVELOPMENT SITE ELEMENTS PROPOSED. CHANGES TO THE REZONING PLAN NOT ANTICIPATED BY THE REZONING PLAN WILL BE REVIEWED AND APPROVED AS ALLOWED BY SECTION 6.207 OF THE ORDINANCE.

SINCE THE PROJECT HAS NOT UNDERGONE THE DESIGN DEVELOPMENT AND CONSTRUCTION PHASES, IT IS INTENDED THAT THIS REZONING PLAN PROVIDE FOR FLEXIBILITY IN ALLOWING SOME ALTERATIONS OR MODIFICATIONS FROM THE GRAPHIC REPRESENTATIONS OF THE DEVELOPMENT SITE ELEMENTS. THEREFORE, THERE MAY BE INSTANCES WHERE MINOR MODIFICATIONS WILL BE ALLOWED WITHOUT REQUIRING THE ADMINISTRATIVE AMENDMENT PROCESS PER SECTION 6.207 OF THE ORDINANCE. THESE INSTANCES WOULD INCLUDE CHANGES TO GRAPHICS IF THEY ARE:

1. MINOR AND DON'T MATERIALLY CHANGE THE OVERALL DESIGN INTENT DEPICTED ON THE REZONING PLAN.
2. THE PLANNING DIRECTOR WILL DETERMINE IF SUCH MINOR MODIFICATIONS ARE ALLOWED PER THIS AMENDED PROCESS, AND IF IT IS DETERMINED THAT THE ALTERATION DOES NOT MEET THE CRITERIA DESCRIBED ABOVE, THE PETITIONER SHALL THEN FOLLOW THE ADMINISTRATIVE AMENDMENT PROCESS PER SECTION 6.207 OF THE ORDINANCE. IN EACH INSTANCE, HOWEVER, SUBJECT TO THE PETITIONER'S APPEAL RIGHTS SET FORTH IN THE ORDINANCE.

**2. PERMITTED USES, DEVELOPMENT AREA LIMITATIONS:**

- a. THE SITE MAY BE DEVELOPED WITH A PORTION OF THE 150,000 SQUARE FEET OF GROSS FLOOR AREA APPROVED UNDER REZONING PETITION NO. 1998-12 OF USES ALLOWED BY RIGHT AND UNDER PRESCRIBED CONDITIONS IN THE I-1 ZONING DISTRICT, TOGETHER WITH ACCESSORY USES INCLUDING PARKING STRUCTURES, AS ALLOWED IN THE I-1 ZONING DISTRICT, EXCEPT FOR THE FOLLOWING USES:  
EDUE WITH ACCESSORY DRIVE-THROUGH USES.
- b. RETAIL AND EDUE USES WILL BE LIMITED TO THE GROUND FLOOR OF THE BUILDINGS) CONSTRUCTED ON THE SITE.

FOR PURPOSES OF THE DEVELOPMENT LIMITATIONS SET FORTH IN THESE DEVELOPMENT STANDARDS BUT NOT TO BE CONSIDERED AS A LIMITATION ON FAR REQUIREMENTS, THE FOLLOWING ITEMS WILL NOT BE COUNTED AS PART OF THE ALLOWED GROSS FLOOR AREA (FLOOR AREA AS DEFINED BY THE ORDINANCE) FOR THE SITE: SURFACE OR STRUCTURED PARKING FACILITIES, AND ALL LOADING DOCK AREAS (OPEN OR ENCLOSED).

**3. ACCESS:**

- a. ACCESS TO THE SITE WILL BE FROM GLEN LAKE DRIVE AND PERIMETER POINTE PARKWAY. THE NUMBER OF ACCESS POINTS WILL BE DETERMINED DURING THE LAND DEVELOPMENT APPROVAL PROCESS FOR THE SITE. ACCESS TO THE SITE FROM REBECCA AVENUE WILL NOT BE ALLOWED.
- b. ALL REQUIRED ROADWAY IMPROVEMENTS WILL BE APPROVED AND CONSTRUCTED PRIOR TO THE ISSUANCE OF THE CERTIFICATE OF OCCUPANCY FOR THE FIRST BUILDING ON THE SITE.
- c. THE EXACT ALIGNMENT, DIMENSIONS AND LOCATION OF THE ACCESS POINTS TO THE SITE, THE DRIVEWAYS ON THE SITE MAY BE MODIFIED FROM THE ELEMENTS SHOWN ON THE REZONING PLAN.

**4. SETBACKS, BUFFERS AND SCREENING:**

- a. A 20-FOOT BUILDING AND PARKING SETBACK WILL BE PROVIDED ALONG PERIMETER POINTE PARKWAY AND GLEN LAKE DRIVE AS GENERALLY DEPICTED ON THE REZONING PLAN.
- b. BUFFERS AS INDICATED ON THE REZONING PLAN WILL BE PROVIDED. THE PROPOSED BUFFERS MAY BE REDUCED AS ALLOWED BY THE ORDINANCE OR THE FULL BUFFER WIDTH MAY BE PROVIDED. ALL BUFFER REQUIREMENTS WILL BE PROVIDED PER THE ORDINANCE.
- c. IF IN THE FUTURE ADJOINING ZONING DISTRICTS ARE CHANGED TO ZONING DISTRICTS WHICH DO NOT REQUIRE A BUFFER OR WHICH REQUIRE A REDUCED BUFFER, THEN THE BUFFER PROVIDED AT THE APPLICABLE EDGE DEPICTED ON THE TECHNICAL DATA SHEET MAY BE ADJUSTED OR ELIMINATED AS ALLOWED BY THE ORDINANCE.

**5. DESIGN GUIDELINES:**

- a. HVAC AND RELATED MECHANICAL EQUIPMENT WILL BE SCREENED FROM PUBLIC VIEW AND FROM VIEW OF ADJACENT PROPERTIES AT GRADE.
- b. DUMPSTER AREAS AND RECYCLING AREAS WILL BE ENCLOSED BY A SOLID WALL OR FENCE WITH ONE SIDE BEING A DECORATIVE GATE. THE WALL OR FENCE USED TO ENCLOSE THE DUMPSTER WILL BE ARCHITECTURALLY COMPATIBLE WITH THE BUILDING MATERIALS AND COLORS USED ON THE PRINCIPAL BUILDING.

**6. ENVIRONMENTAL FEATURES:**

- a. THE SITE SHALL COMPLY WITH THE CHARLOTTE CITY COUNCIL APPROVED AND ADOPTED POST CONSTRUCTION CONTROLS ORDINANCE. THE LOCATION, SIZE, AND TYPE OF STORM WATER MANAGEMENT SYSTEMS DEPICTED ON THE REZONING PLAN ARE SUBJECT TO REVIEW AND APPROVAL AS PART OF THE FULL DEVELOPMENT PLAN SUBMITTAL AND ARE NOT IMPLICITLY APPROVED WITH THIS REZONING. ADJUSTMENTS MAY BE NECESSARY IN ORDER TO ACCOMMODATE ACTUAL STORM WATER TREATMENT REQUIREMENTS AND NATURAL SITE DISCHARGE POINTS.
- b. THE SITE WILL COMPLY WITH TREE ORDINANCE.

**7. SIGNAGE:**

- a. SIGNS AS ALLOWED BY THE ORDINANCE MAY BE PROVIDED.
- b. BILLBOARDS (OUTDOOR ADVERTISING SIGNS) WILL NOT BE ALLOWED ON SITE.

**8. LIGHTING:**


- a. ALL NEW LIGHTING SHALL BE FULL CUT-OFF TYPE LIGHTING FIXTURES EXCLUDING LOWER, DECORATIVE LIGHTING THAT MAY BE INSTALLED ALONG THE DRIVEWAYS, SIDEWALKS, AND PARKING AREAS.
- b. LIGHTING FIXTURES THAT ARE DECORATIVE, CAPPED AND DOWNWARDLY DIRECTED WILL BE ALLOWED ON THE PROPOSED BUILDING WALLS.

**9. AMENDMENTS TO THE REZONING PLAN:**

- a. FUTURE AMENDMENTS TO THE REZONING PLAN (WHICH INCLUDES THESE DEVELOPMENT STANDARDS) MAY BE APPLIED FOR BY THE THEN OWNER OR OWNERS IN ACCORDANCE WITH THE PROVISIONS HEREIN AND OF CHAPTER 6 OF THE ORDINANCE.

**10. BINDING EFFECT OF THE REZONING APPLICATION:**

- a. IF THIS REZONING PETITION IS APPROVED, ALL CONDITIONS APPLICABLE TO THE DEVELOPMENT OF THE SITE IMPOSED UNDER THE REZONING PLAN WILL, UNLESS AMENDED IN THE MANNER PROVIDED HEREIN UNDER THE ORDINANCE, BE BINDING UPON AND INURE TO THE BENEFIT OF THE PETITIONER AND SUBSEQUENT OWNERS OF THE SITE OR DEVELOPMENT AREAS, AS APPLICABLE, AND THEIR RESPECTIVE HEIRS, DEVISEES, PERSONAL REPRESENTATIVES, SUCCESSORS IN INTEREST OR ASSIGNS.

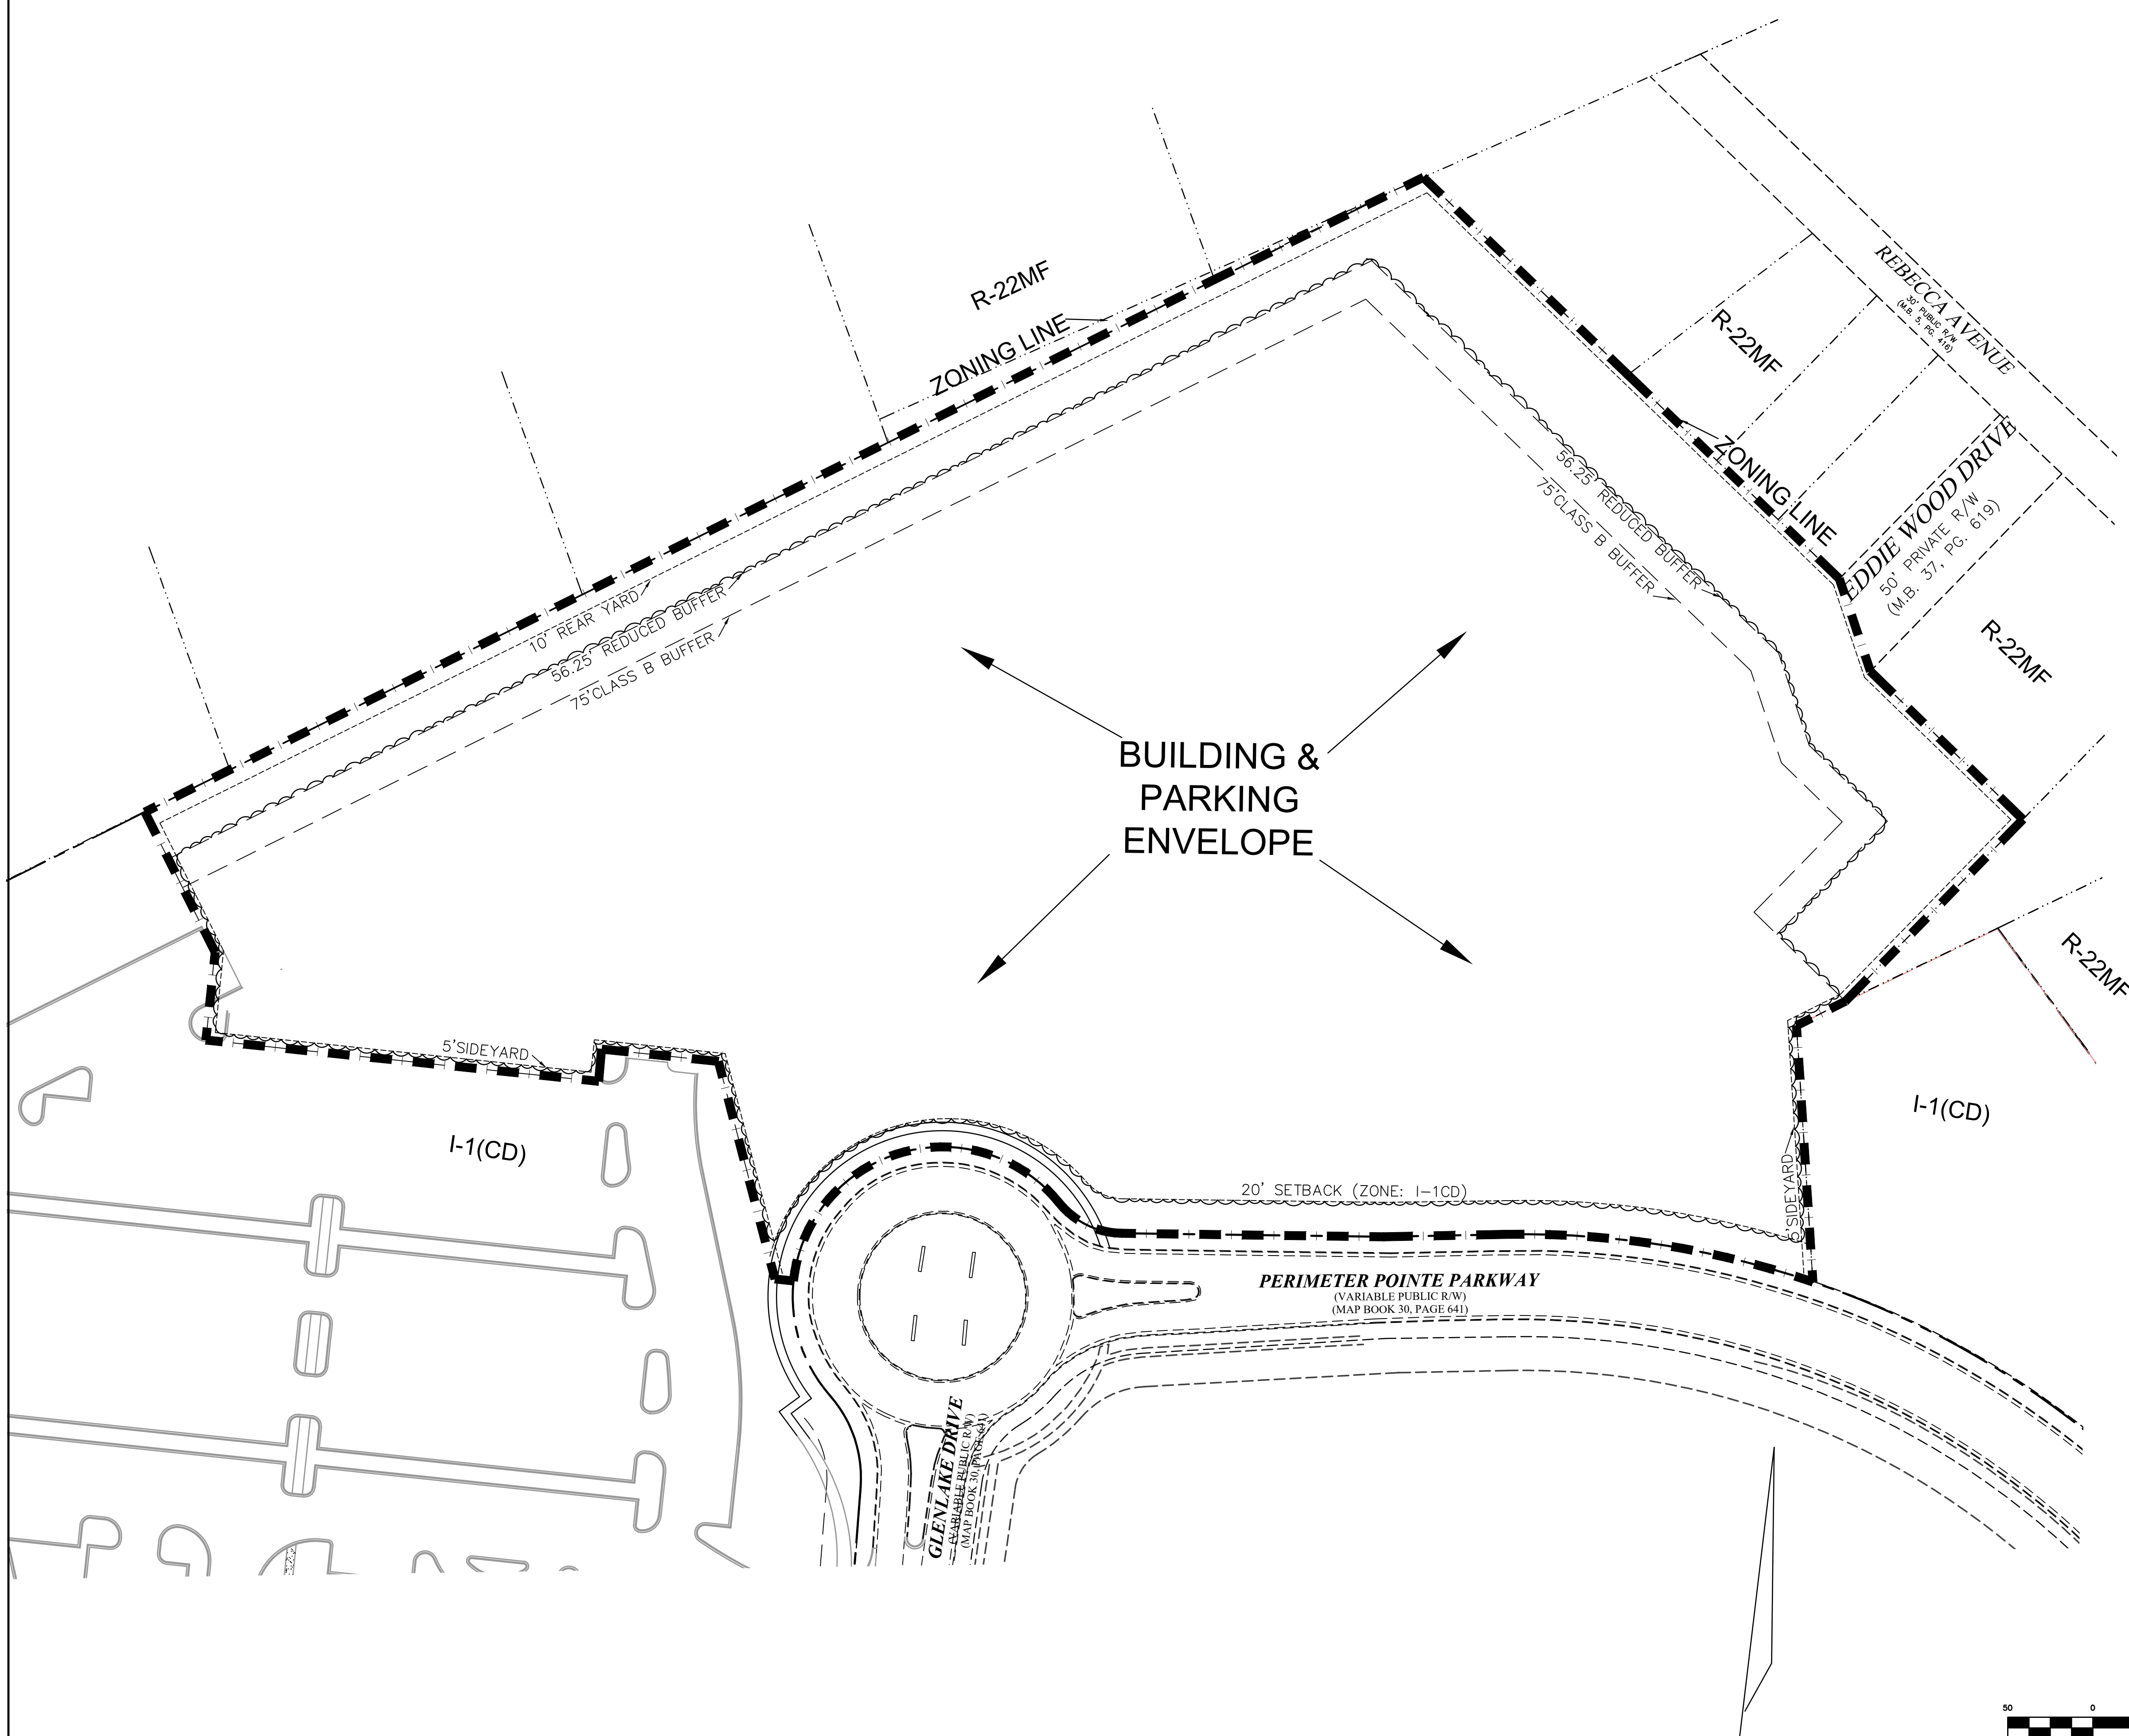

DATE	REV.

DRAWING SCALE: \_\_\_\_\_  
 PROJECT DATE: \_\_\_\_\_  
 DESIGN BY: \_\_\_\_\_  
 PROJECT NUMBER: \_\_\_\_\_  
 CHECKED BY: \_\_\_\_\_  
 APPROVED BY: \_\_\_\_\_  
 DATE: \_\_\_\_\_  
 FILE NAME: \_\_\_\_\_

**GIS SCIENCE GROUP**  
 500-K Clanton Road  
 Charlotte, NC 28217  
 (704) 525-2003  
 WWW.GIS-SCIENCE.COM

REZONING PLAN  
 LAKEPOINTE CORPORATE CENTER  
 CHILDRESS KLEIN PROPERTIES

SITE PLAN  
 RZ1